


C

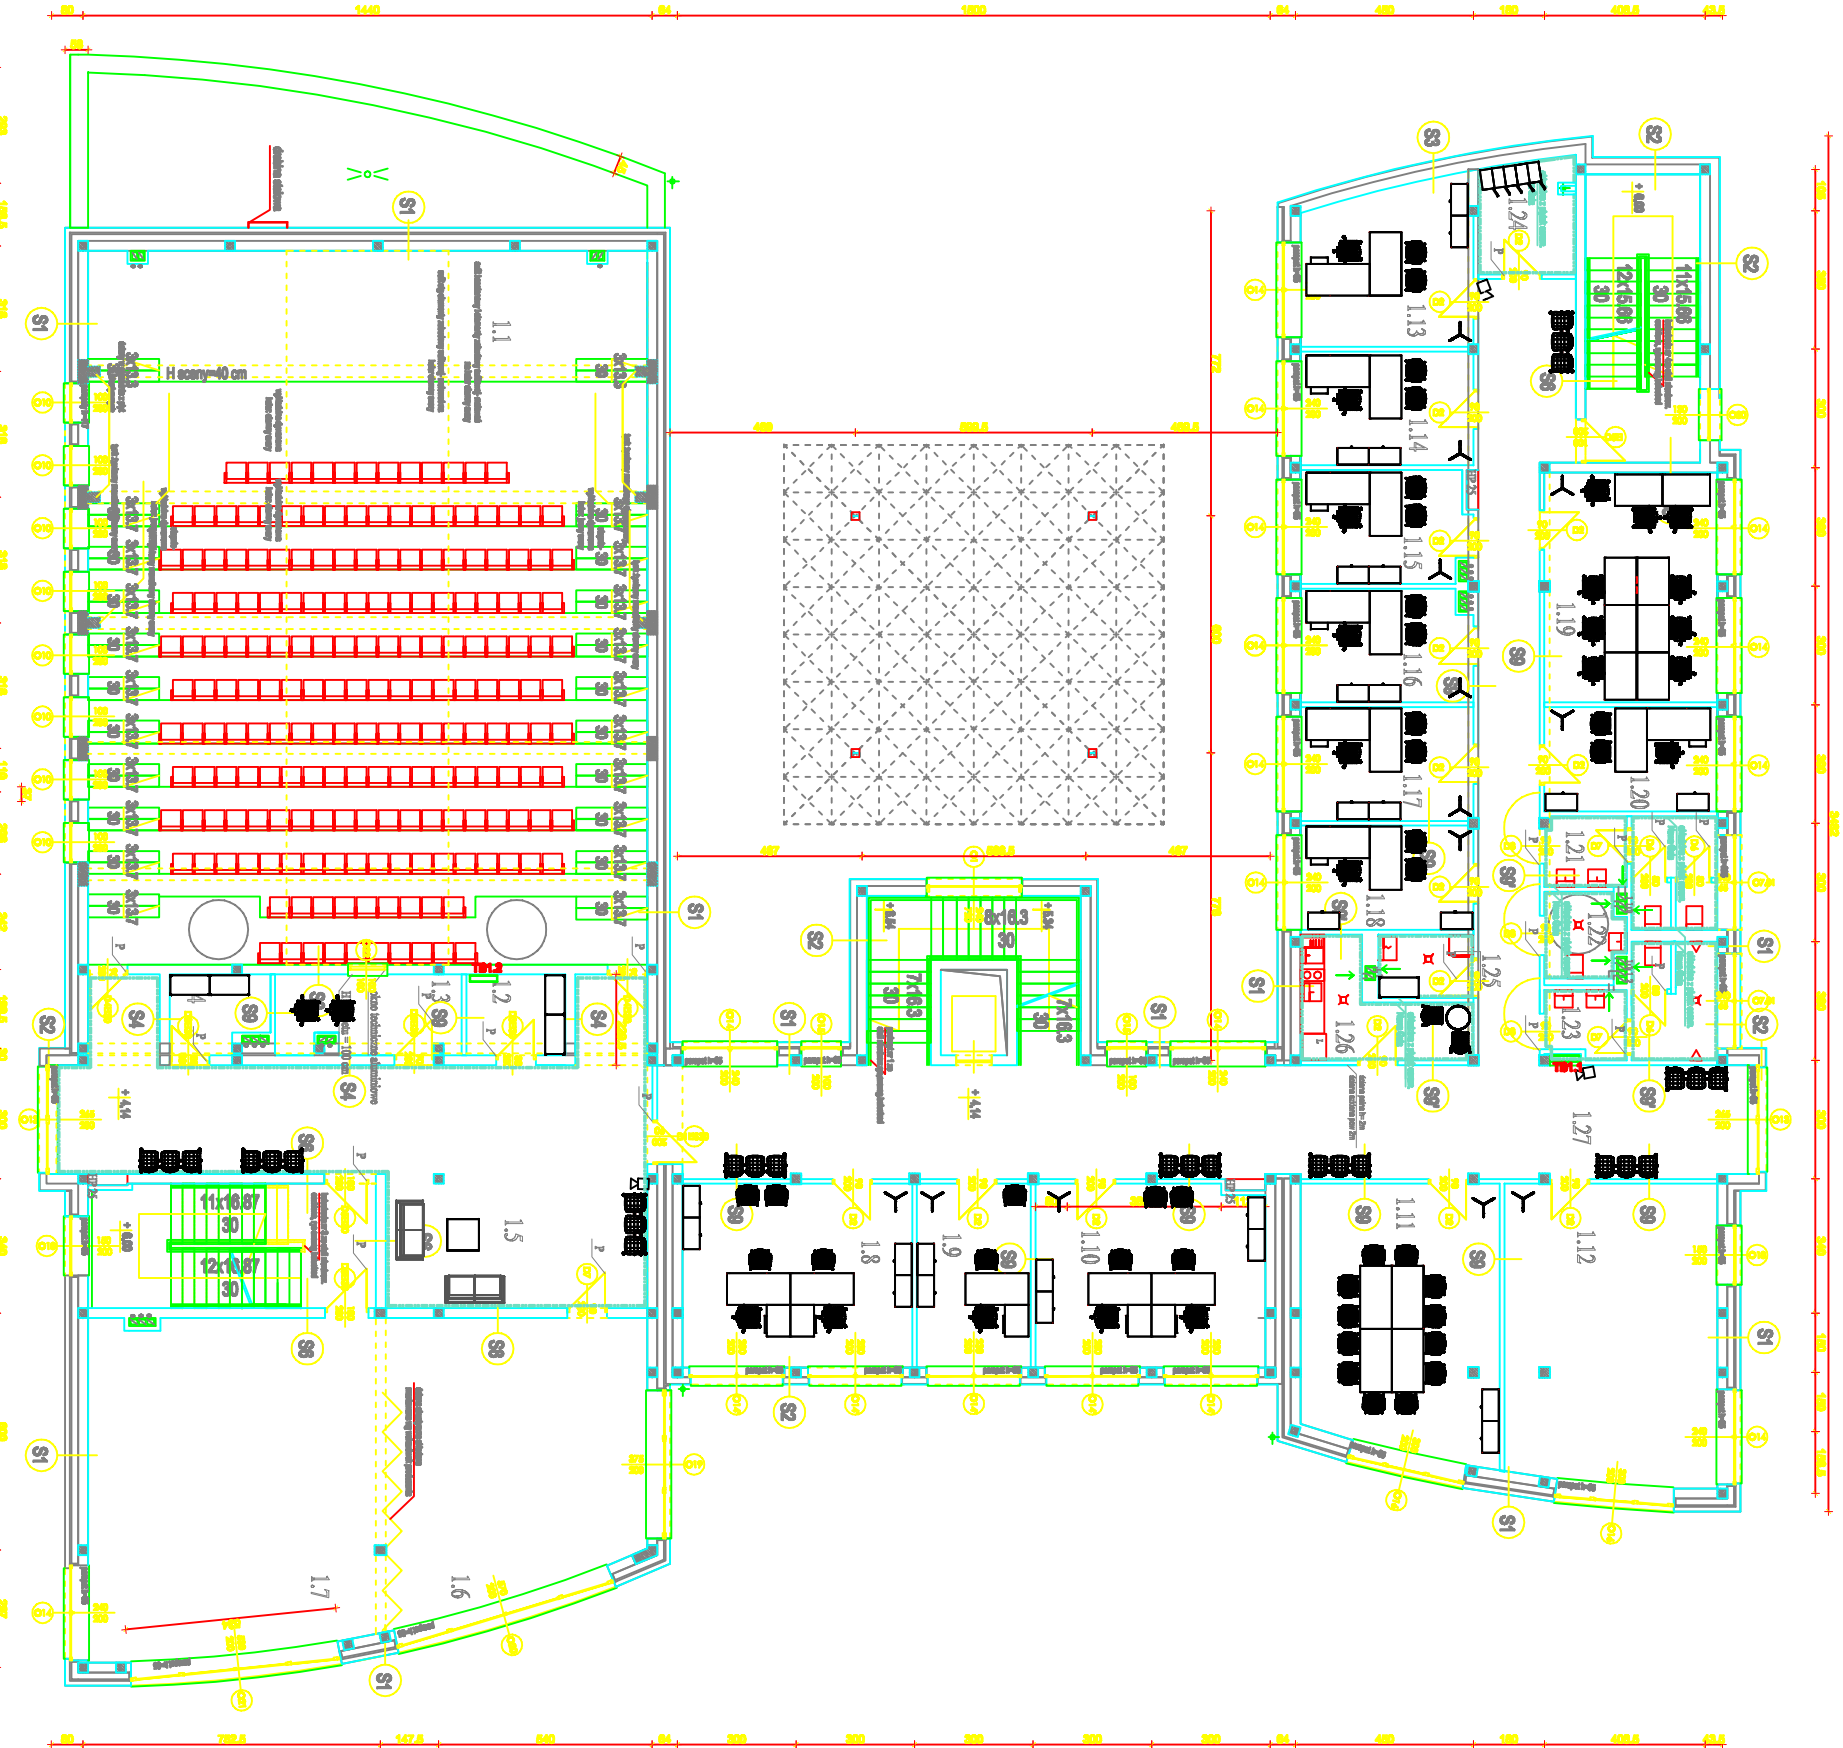

A  
B

D

ZCAZ  
CEKMIT

IN

A  
B

D

RZUT I PĘTRA

C